


- NOTES**
- 1) All temporary traffic management shall be in accordance with Chapter 8 Part 1 Design (2009): Part 2 Operations (2009): Part 3 Update (2020).
 - 2) All temporary traffic management shall be in accordance with the Traffic Signs Regulations and General Directions 2016.
 - 3) All temporary traffic management shall conform to the Safety at Streetworks and Road Works ACOP 2013.
 - 4) All temporary traffic management signs should be located 450mm minimum from the kerb face.
 - 5) All temporary traffic management sign locations are indicative and are subject to on site approval from the supervisor.

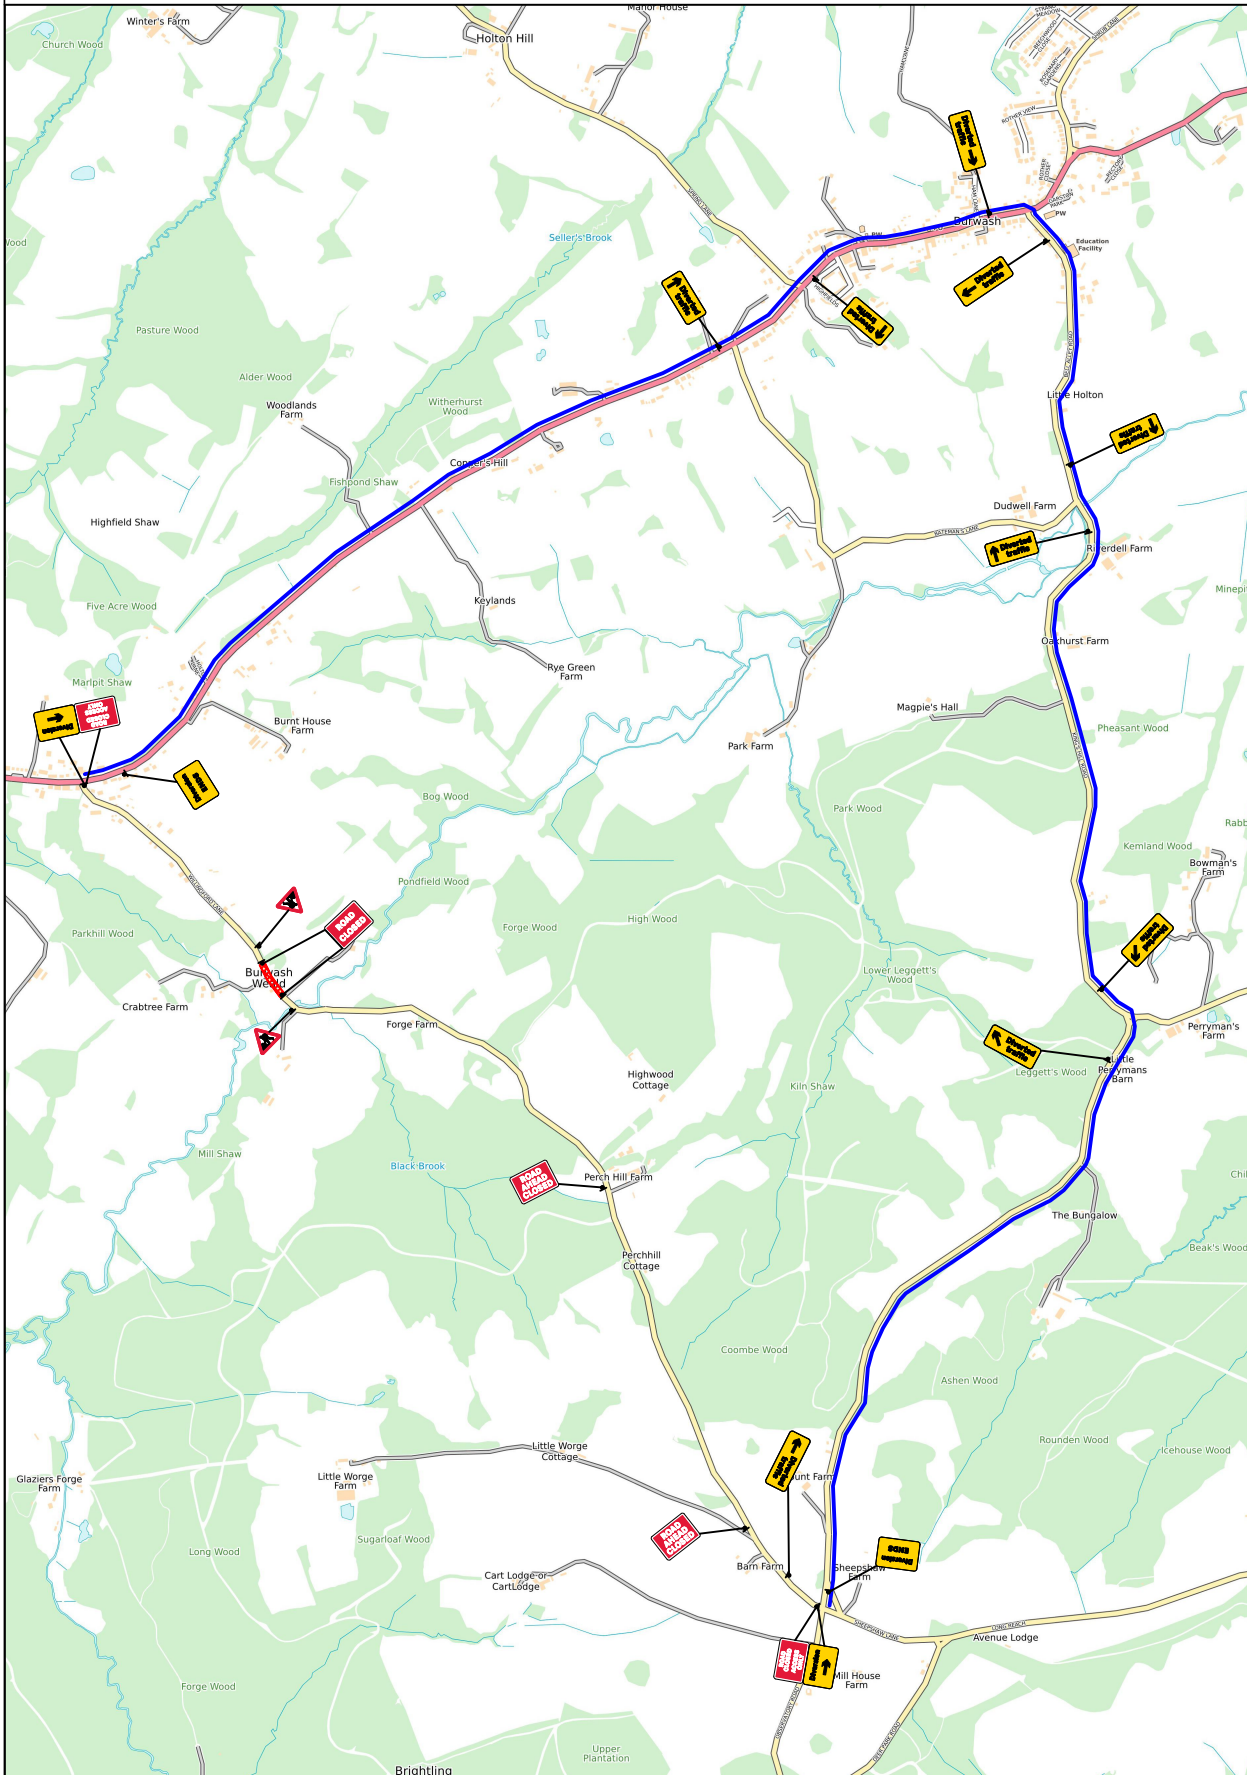

Site Address:
Willingford Lane
Burwash Weald
Etchingham
TN19 7HR
SE7043.RM.KENT
100075975 52332316

Client:
south east water

Site Contact:

CPH Contact:
Lincoln Office

Date of works:
T.B.A

Date drawn:
14/03/2024

Drawn by:
BH

Drawing Requested By:
Millie Downes

KEY

- Diversion Route
- Sign
- Works Area

Diversion:
willingford lane
heathfield road
paygate
high street
school hill
kings hill road
perrymans lane
willingford lane
and reverse

Drawing number:
BH/1682

ROAD CLOSURE / DIVERSION

SET-UP TO BE IN ACCORDANCE WITH THE NRSWA SAFETY AT STREET WORKS CODE